




TAX MAP BOROUGH OF WEST CAPE MAY

CAPE MAY COUNTY NEW JERSEY
SCALE: 1" = 100' DATE: 8-6-2004

CRAIG F. REMINGTON LAND SURVEYOR LIC. NO. 23924



REMINGTON, VERNICK & WALBERG ENGINEERS
4907 NEW JERSEY AVENUE, WILDWOOD CITY, N.J. 08260
(609) 522-5150, FAX (609) 522-5335
WEB SITE ADDRESS: WWW.RVWE.COM

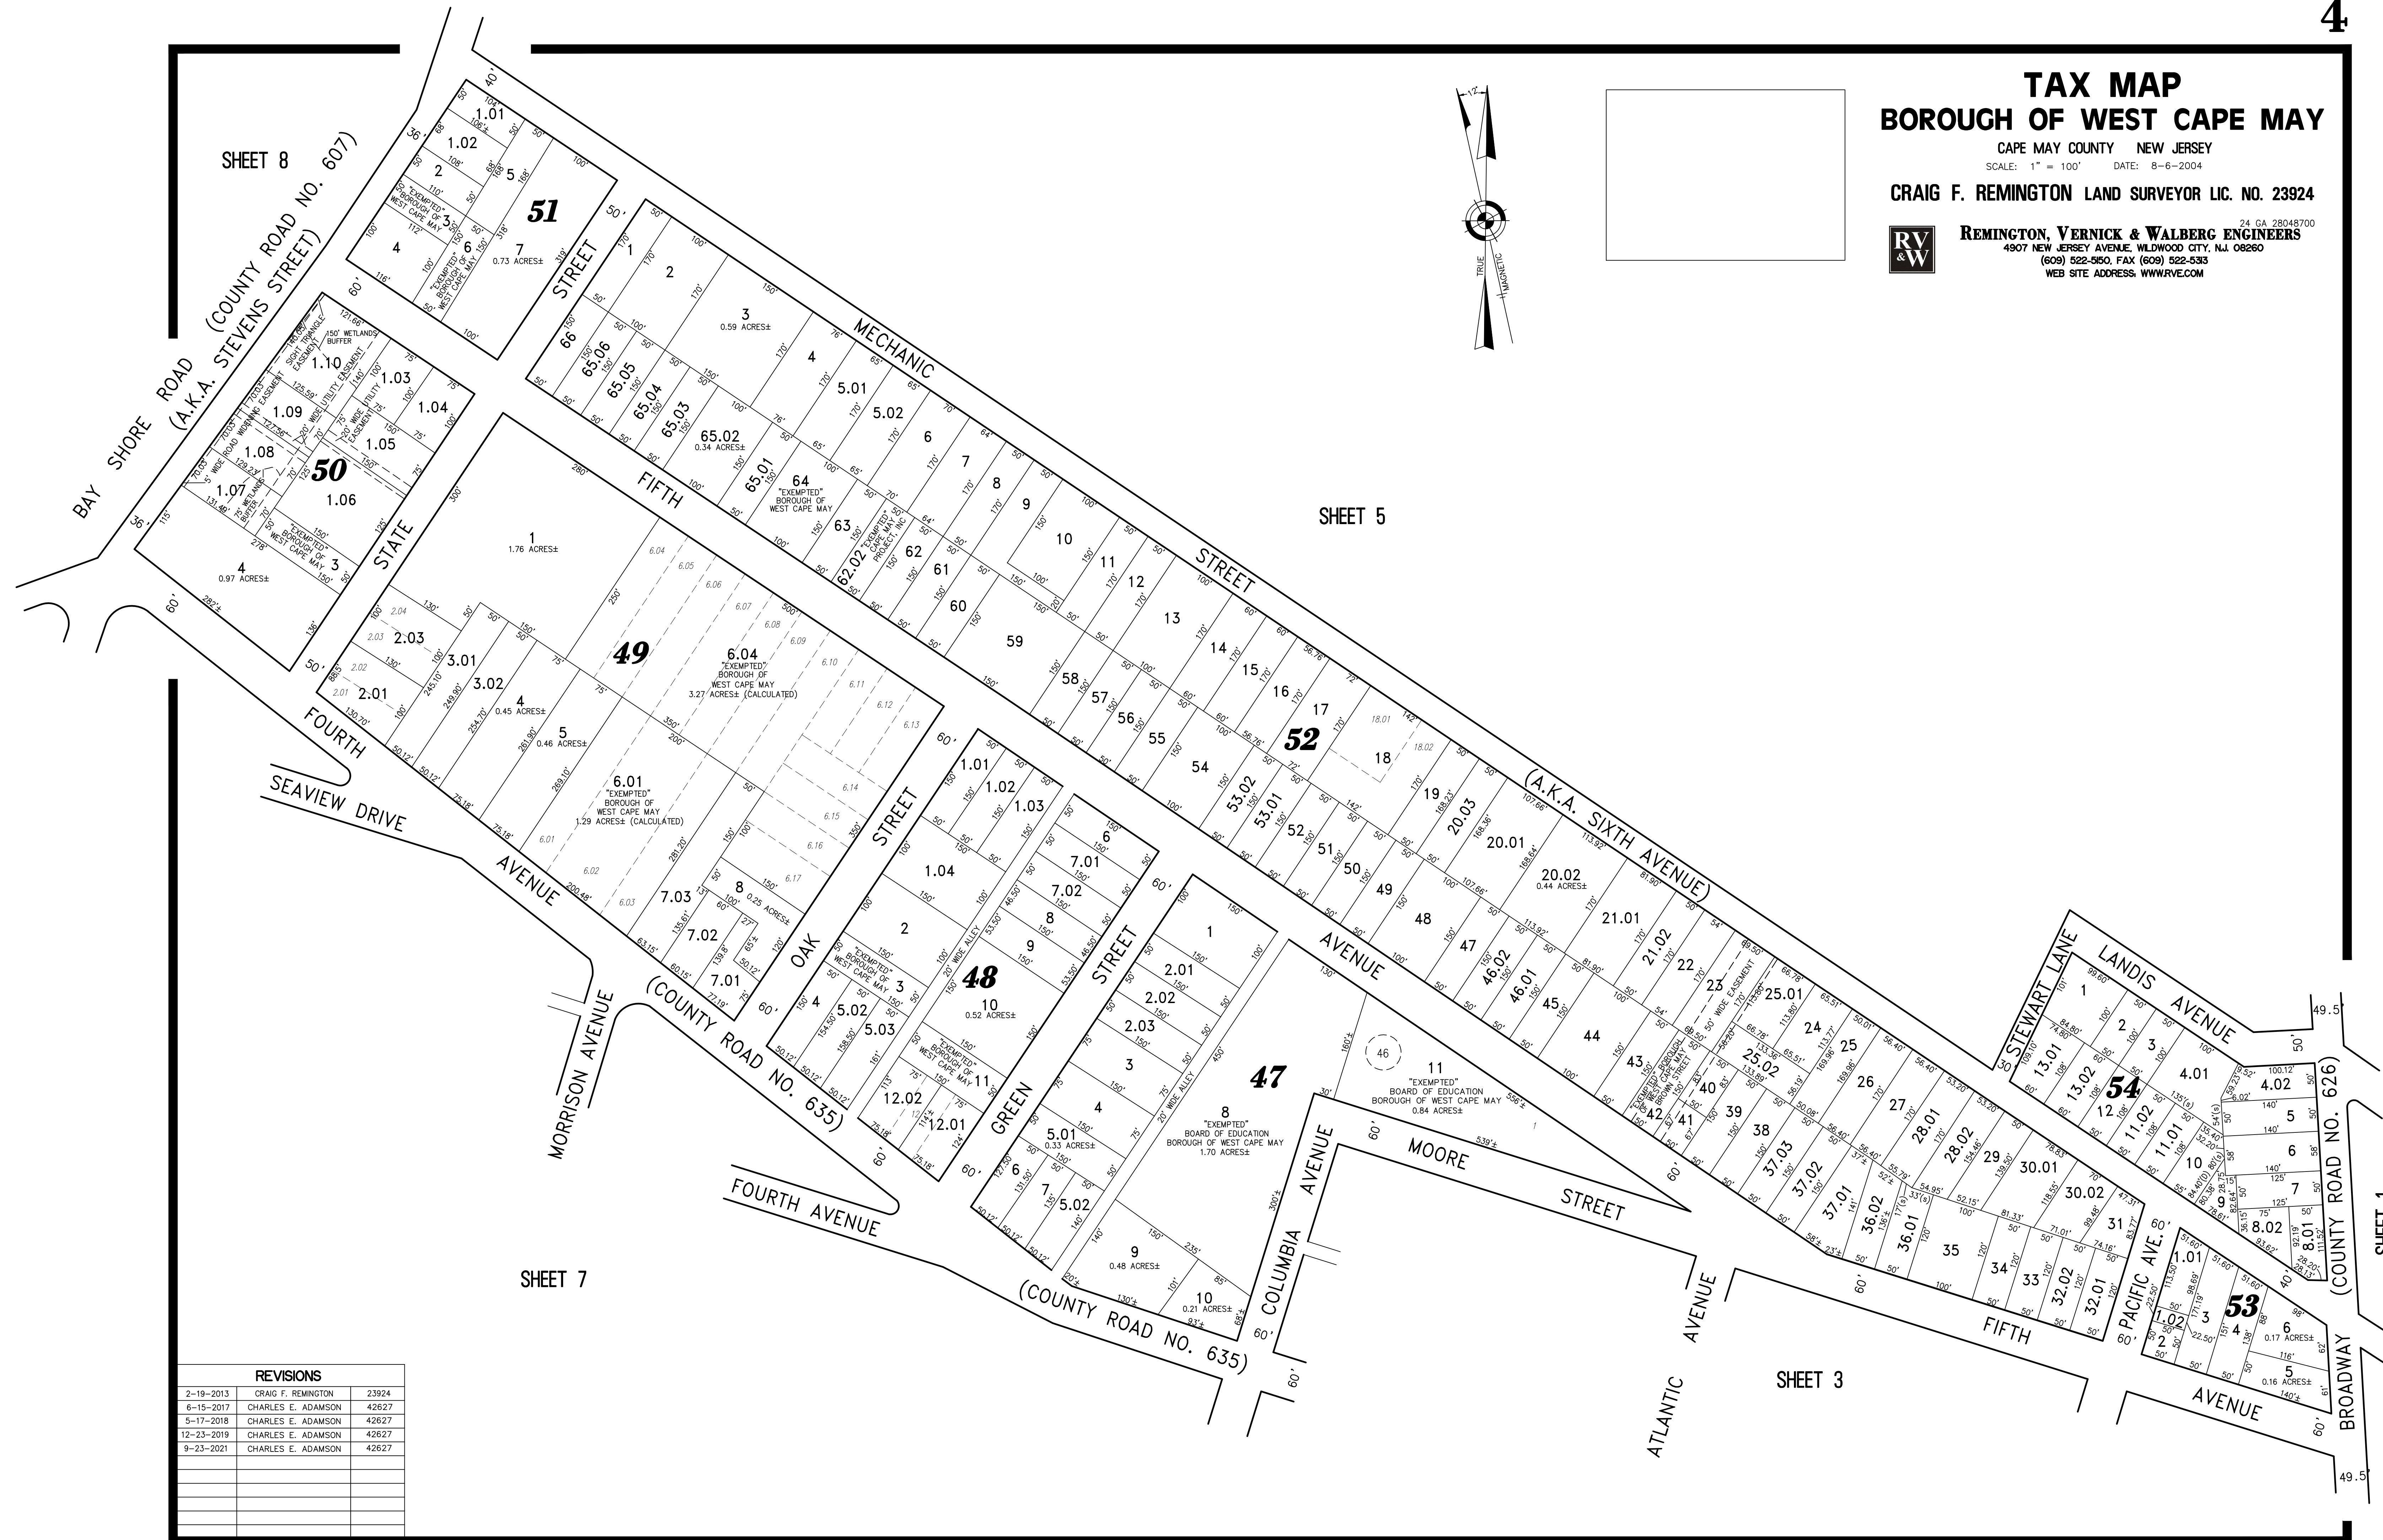 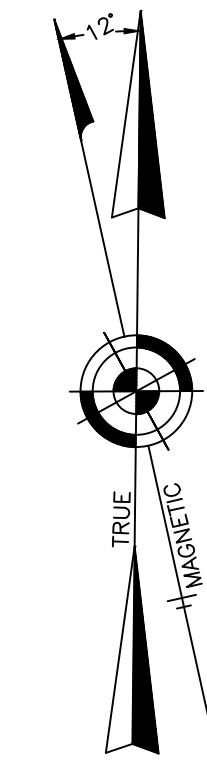

SHEET 8
(A.K.A. STEVENS STREET)
COUNTY ROAD NO. 607

SHEET 5

SHEET 7

SHEET 3

SHEET 1

REVISIONS		
2-19-2013	CRAIG F. REMINGTON	23924
6-15-2017	CHARLES E. ADAMSON	42627
5-17-2018	CHARLES E. ADAMSON	42627
12-23-2019	CHARLES E. ADAMSON	42627
9-23-2021	CHARLES E. ADAMSON	42627