

REVISIONS		
2-19-2013	CRAIG F. REMINGTON	23924
6-15-2017	CHARLES E. ADAMSON	42627
5-17-2018	CHARLES E. ADAMSON	42627

TOWNSHIP OF LOWER COUNTY OF CAPE MAY


CITY OF CAPE MAY COUNTY OF CAPE MAY

SHEET 6


FARMDALE DRIVE

BROADWAY

SHEET 5

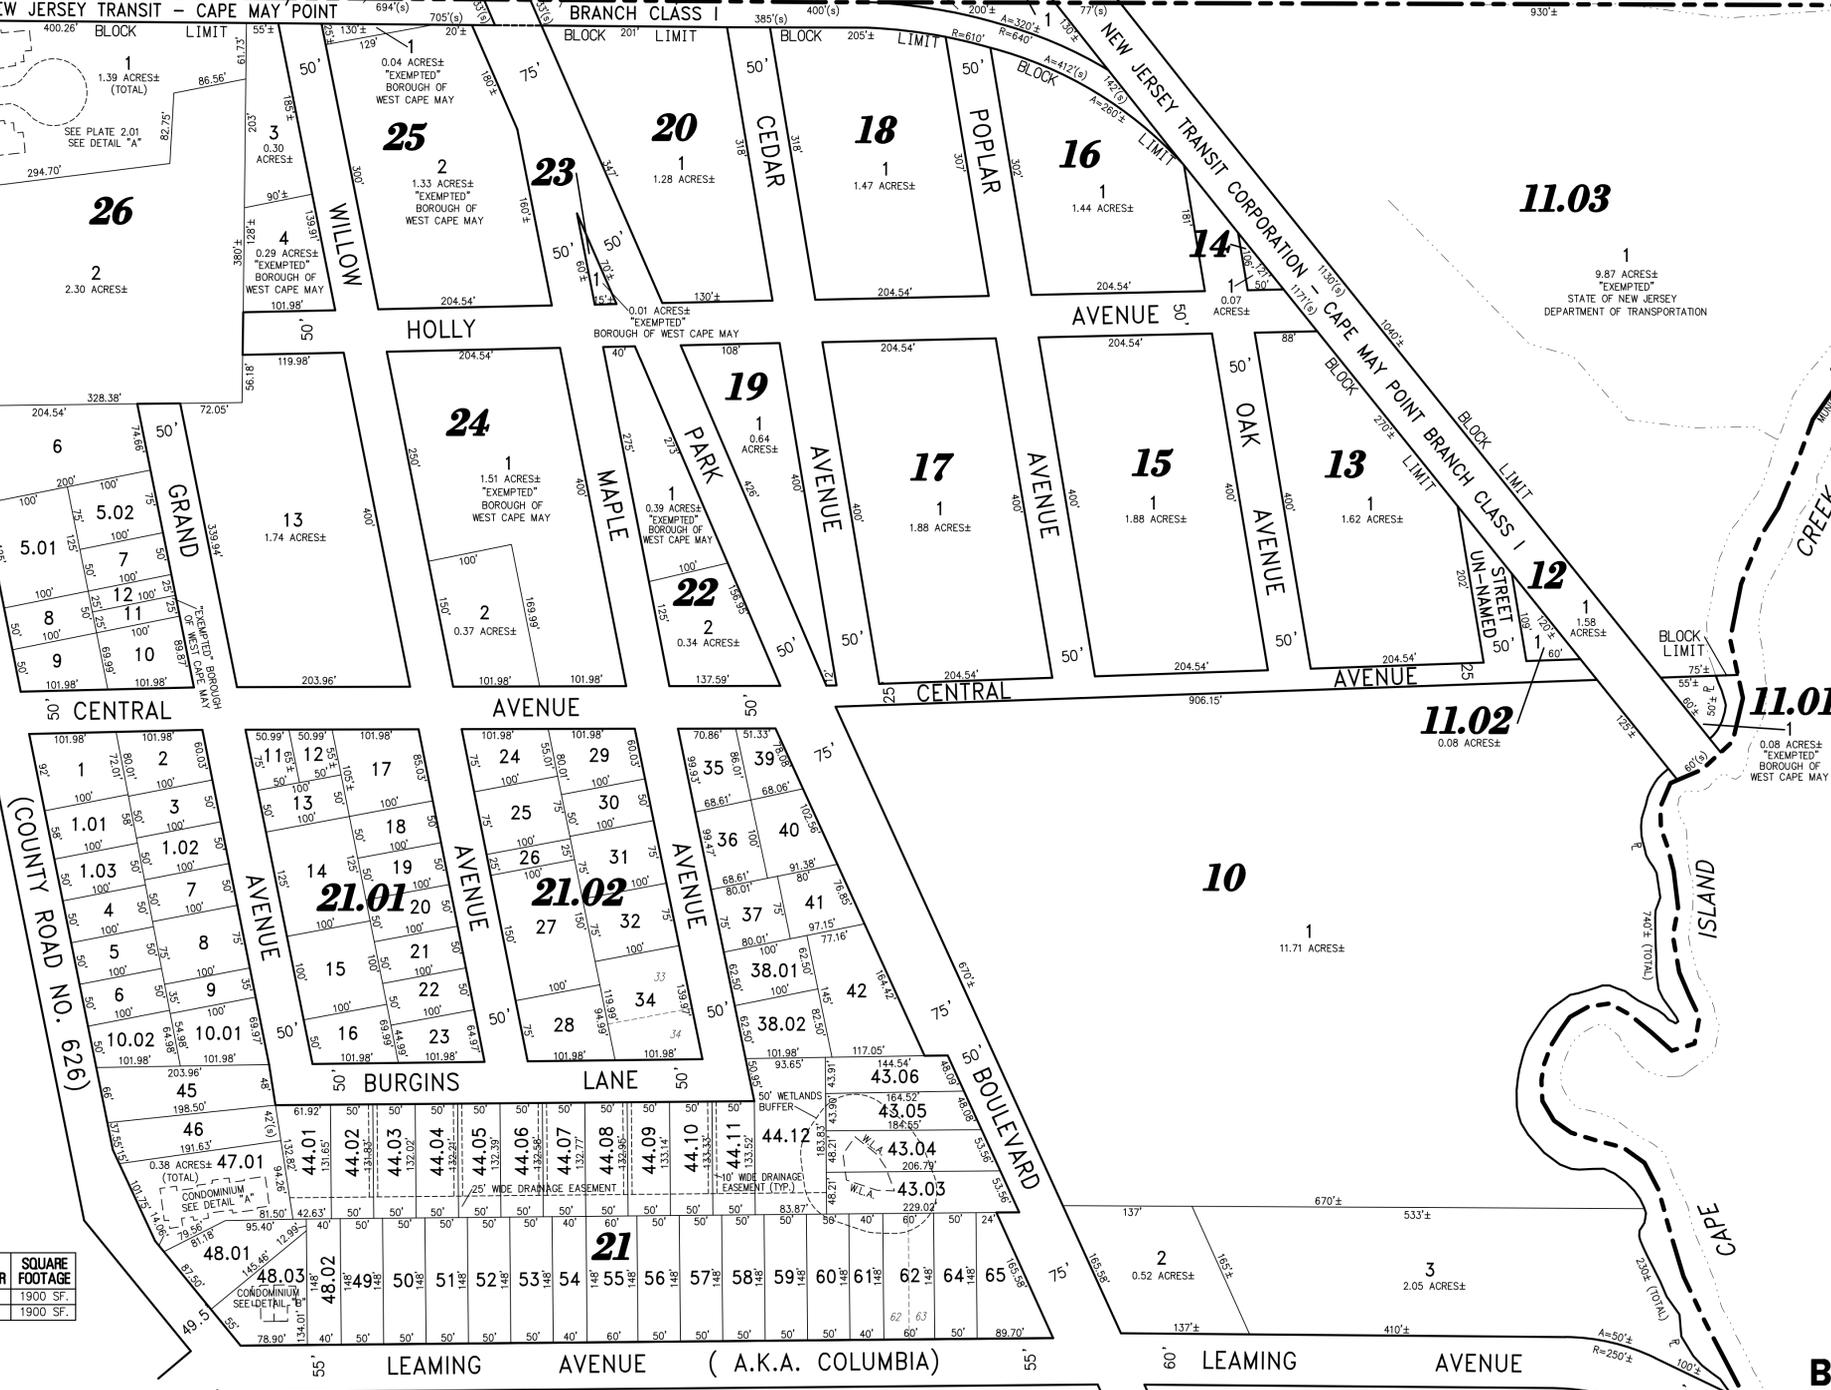


CITY OF CAPE MAY COUNTY OF CAPE MAY

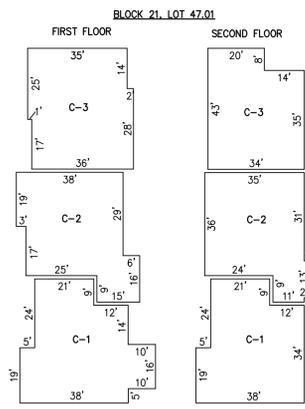

CONDO QUALIFIER	SQUARE FOOTAGE
C-1	2260 SF.
C-2	2442 SF.
C-3	2562 SF.

BLOCK 21, LOT 47.01
717 BROADWAY CONDOMINIUM

DETAIL "A"
SCALE: 1"=30'

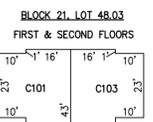

CONDO QUALIFIER	SQUARE FOOTAGE
C101	1900 SF.
C103	1900 SF.

BLOCK 21, LOT 48.03
101-103 LEAMING AVENUE
CONDOMINIUM

DETAIL "B"
SCALE: 1"=30'

SHEET 1

TAX MAP BOROUGH OF WEST CAPE MAY

CAPE MAY COUNTY NEW JERSEY
SCALE: 1" = 100' DATE: 8-6-2004

CRAIG F. REMINGTON LAND SURVEYOR LIC. NO. 23924



REMINGTON, VERNICK & WALBERG ENGINEERS
4907 NEW JERSEY AVENUE, WILDWOOD CITY, N.J. 08260
(609) 522-5150, FAX (609) 522-5333
WEB SITE ADDRESS: WWW.RVCE.COM